

Drawing Number;
TM-BT192453-Diversion

Date Drawn;
06/01/2022


Drawn By;
Ryan Nicholds

Approved By;

Scale;
NB. Drawing is not to scale.

Project Details;

- TM Set-up for Road Closure
- Traffic Diversion

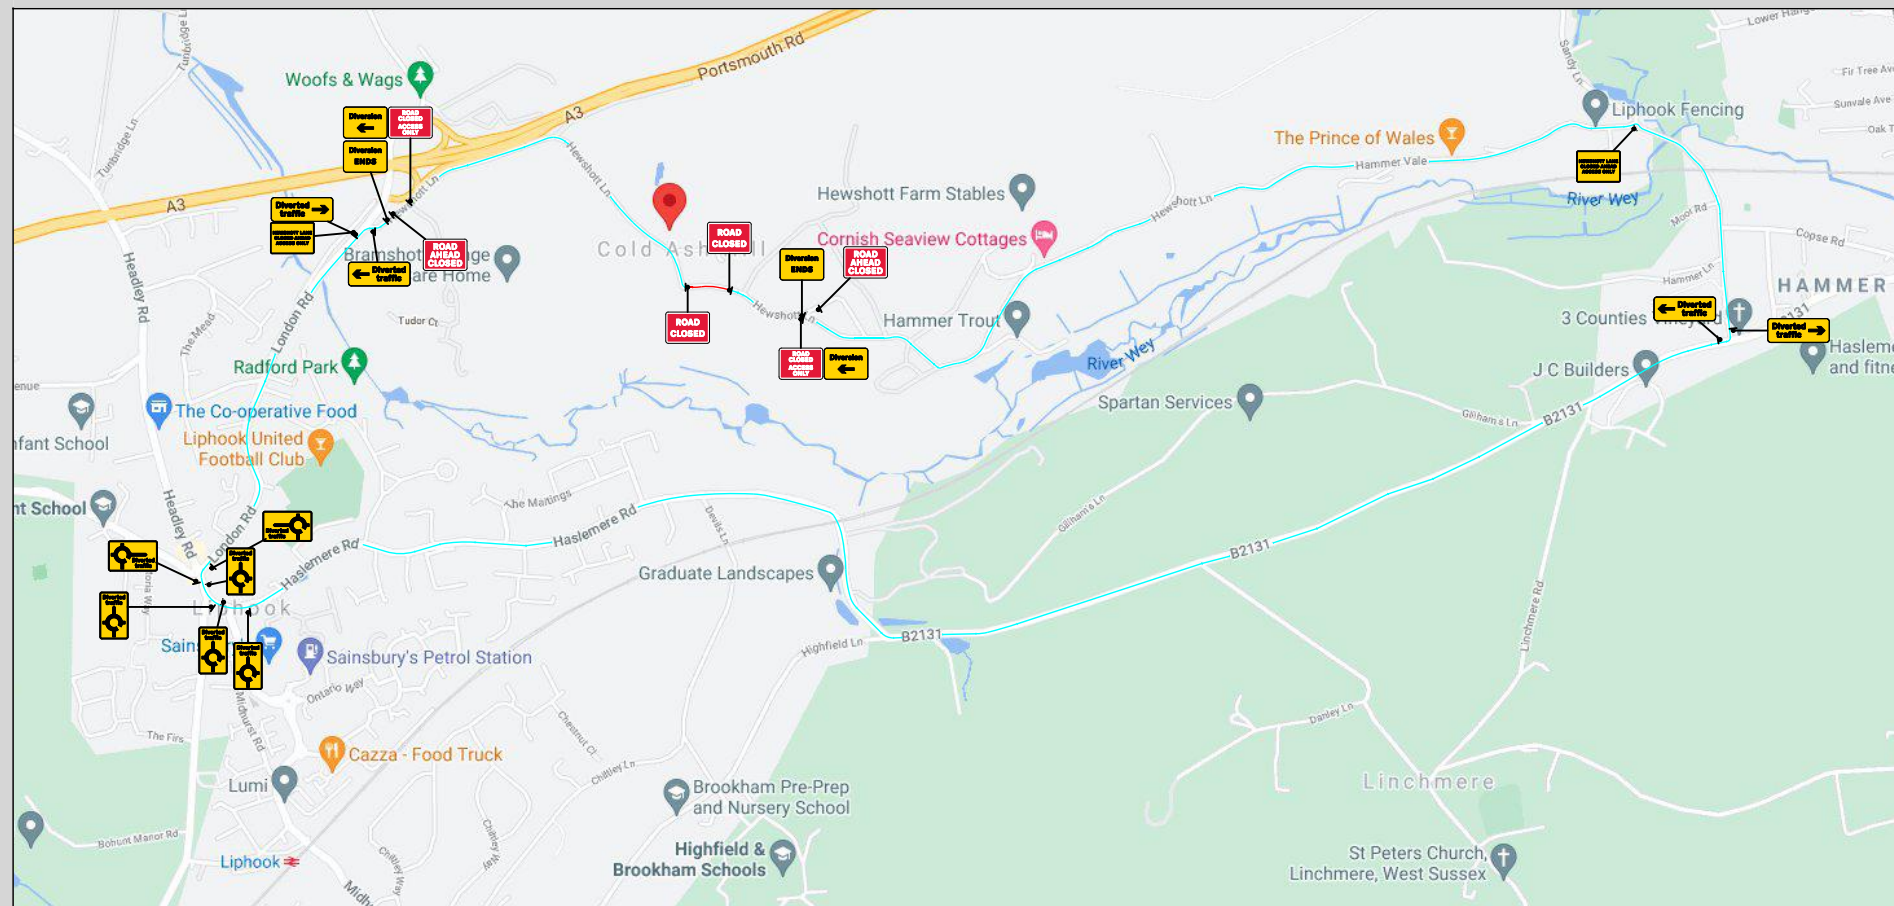


Key

-  Road Closed
-  Diversion Route A
-  Diversion Route B
-  Diversion Route C

Works Location

Hewshott Ln
Liphook
GU30 7SS
Hampshire County Council

Speed of Road

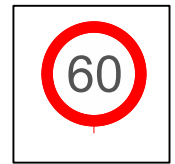

TM will comply with the Safety at Street Works and Road Works Code of Practice D1.3.1 The Traffic Signs Manual is applicable in England, Northern Ireland, Scotland and Wales. This Chapter sets out a code of practice to enable the legal requirements to be met in a wide variety of circumstances.

