


Client: **OPENREACH**



Contract No	104-S005081
Date	15/02/2022
Drawn by	RS/802
Approved By	JP/104
Purpose of works	TELECOM WORKS
Version Number	01
Amended by	XXXXXXXXXX
Amendment Date	XXXXXXXXXX
Scale	NOT TO SCALE
Sheet No	2 of 2
SPEED OF ROAD	MPH 30
DISTANCE FROM FIRST SIGN TO START OF SITE(D)	MIN 20M MAX 45M
SIDEWAYS SAFETY ZONE (S)	0.5M
LONGWAYS CLEARANCE (L)	0.5M
END OF WORKS (E)	10M TO 30M
OS Licence No	OI - 0000000000

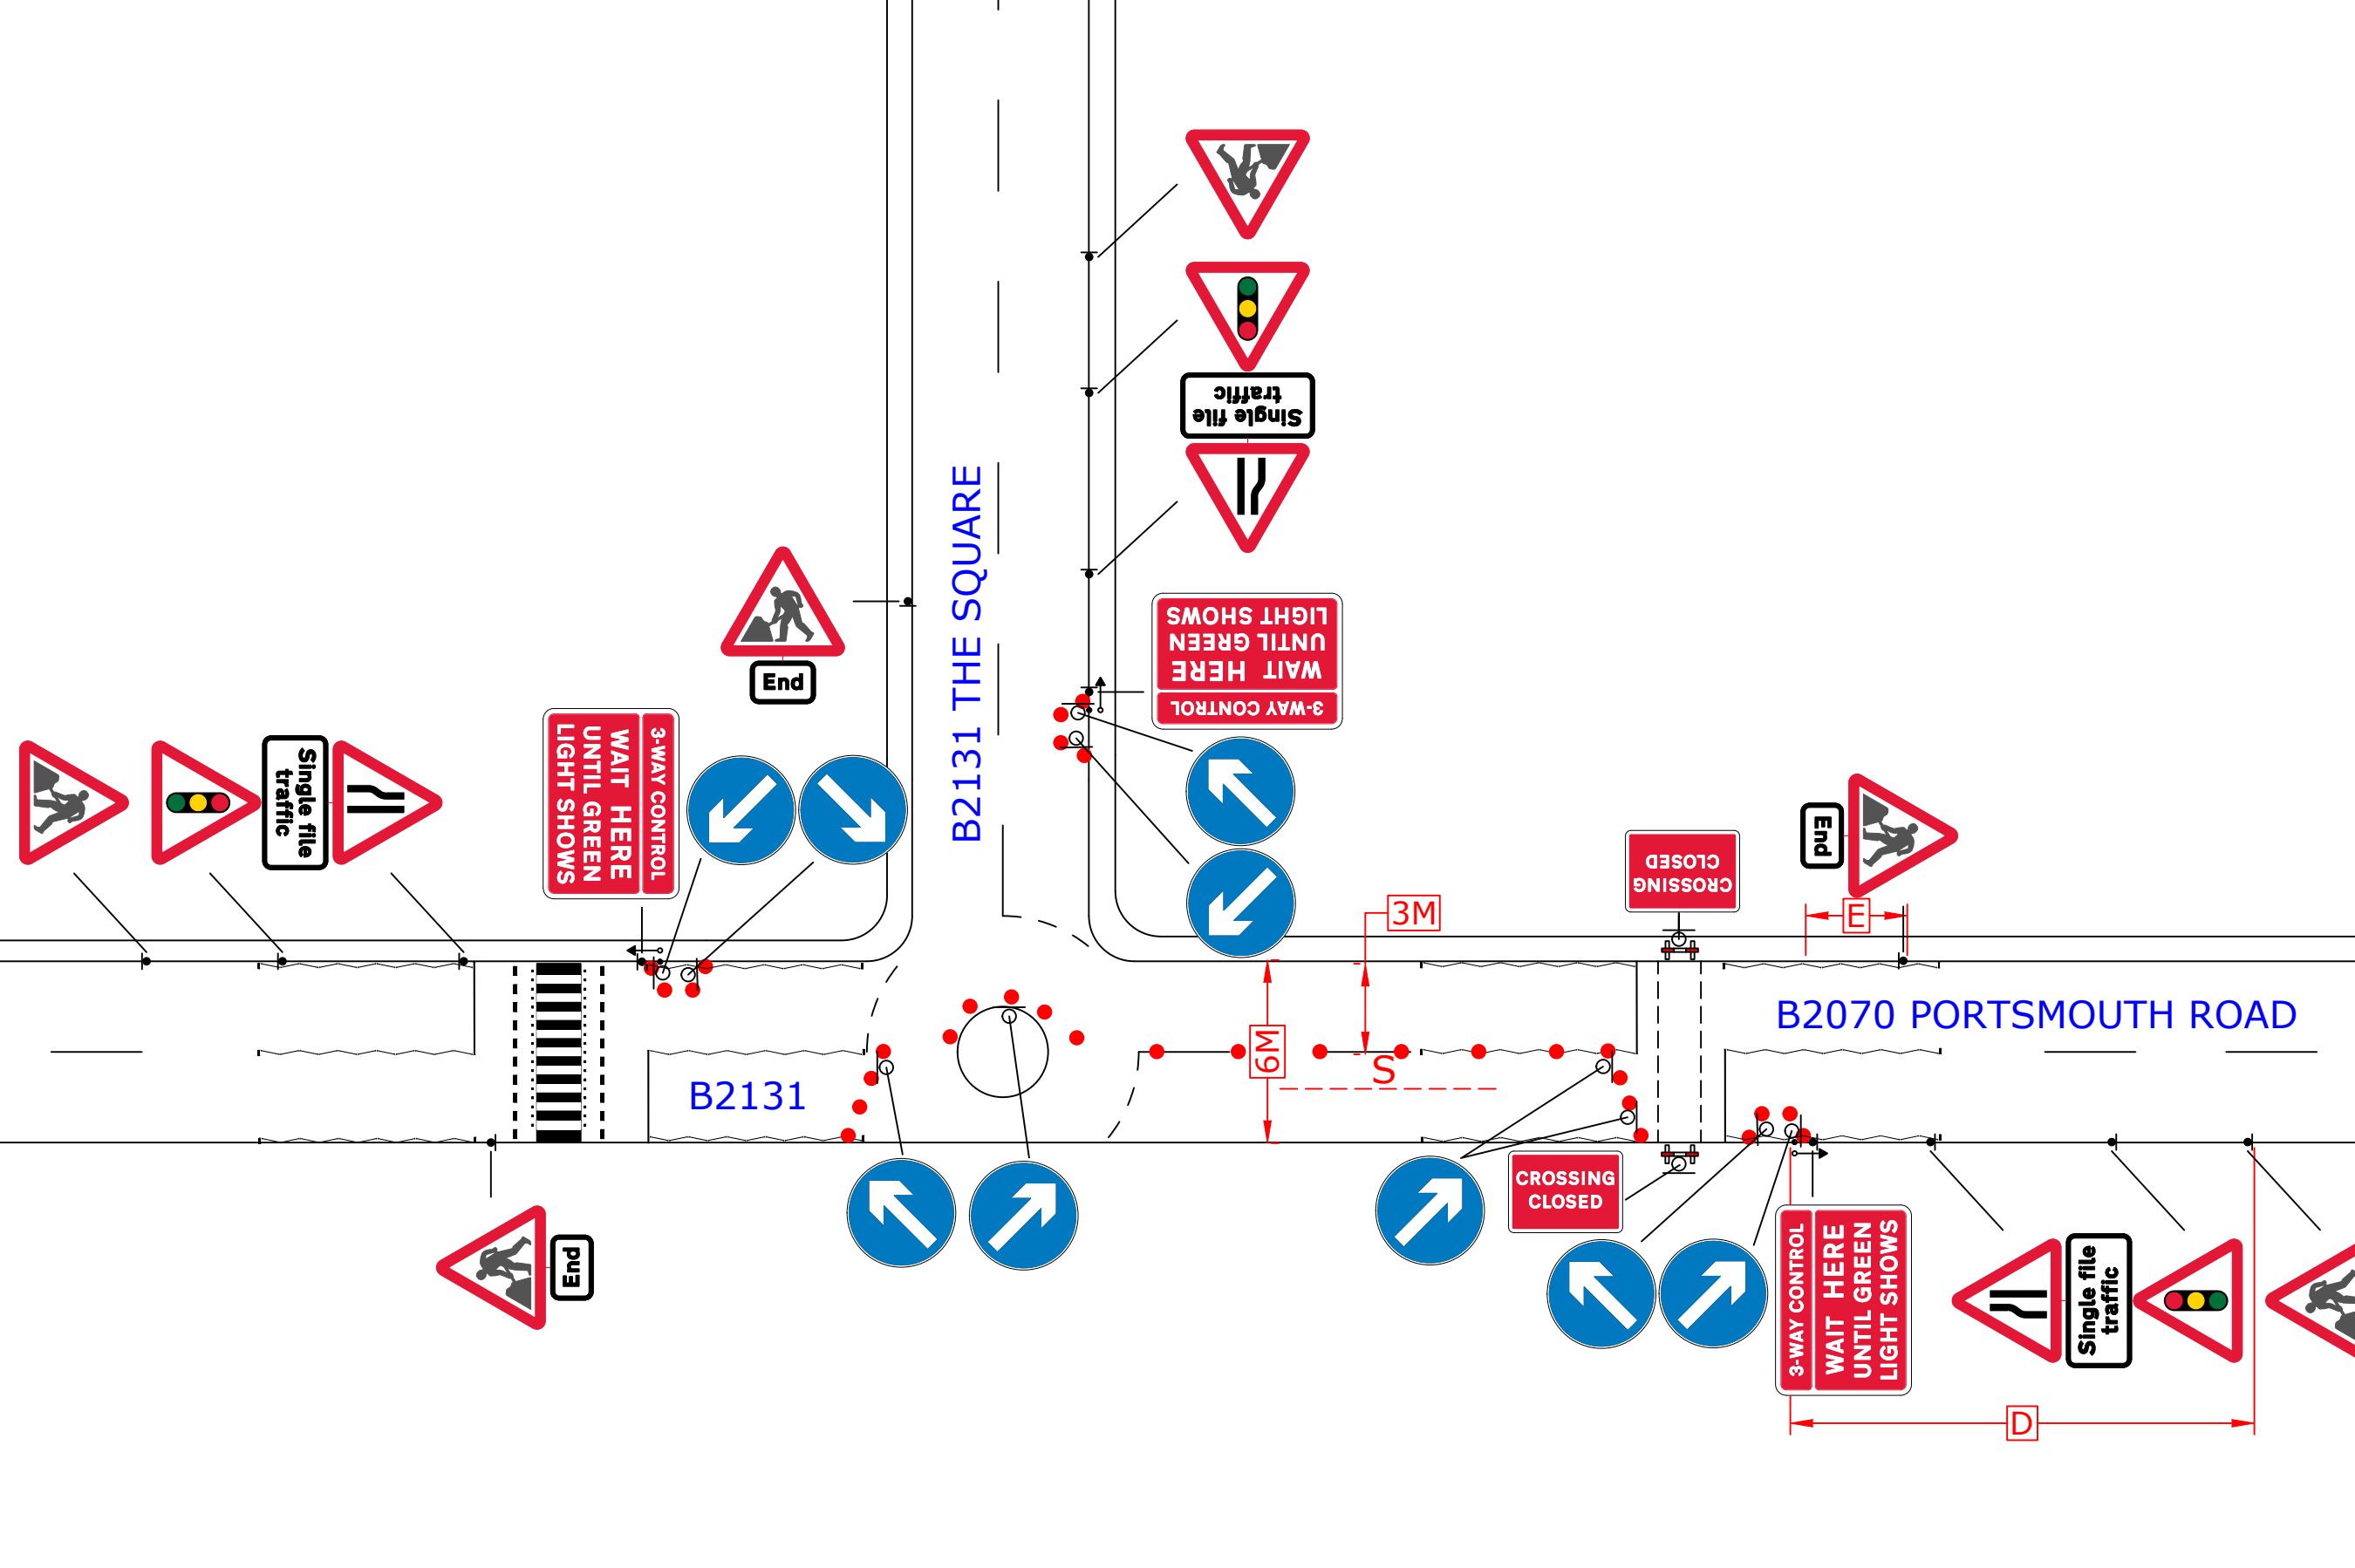

KEY

- Traffic sign
- Traffic cone
- No Parking cone
- Temp Traffic signals
- Temp Ped Crossing
- Working Space
- Controlled area
- Pedestrian Barrier
- Perm signal head
- Bus Stop

	PHASE 1	PHASE 2
R	05	R 05
G	35	G 35
PHASE 3		
R	05	
G	35	

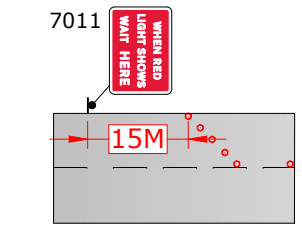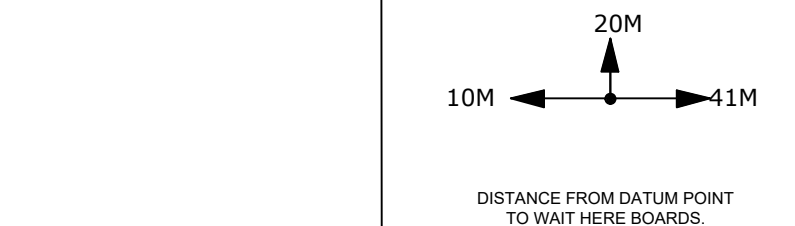

Note:
 1) This distance may have to be increased in some cases to allow larger vehicles to pass the works.
 2) Sign ref 7011 variants to be used for multiphase & pedestrian traffic signals.

